
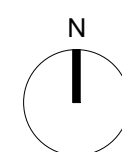


Fortkaj Nordhavn

**Mangor & Nagel**  
ARKITEKTFIRMA

Mål 1 : 50

Tegn. nr.: FA\_K01\_H1.8\_F38-4th

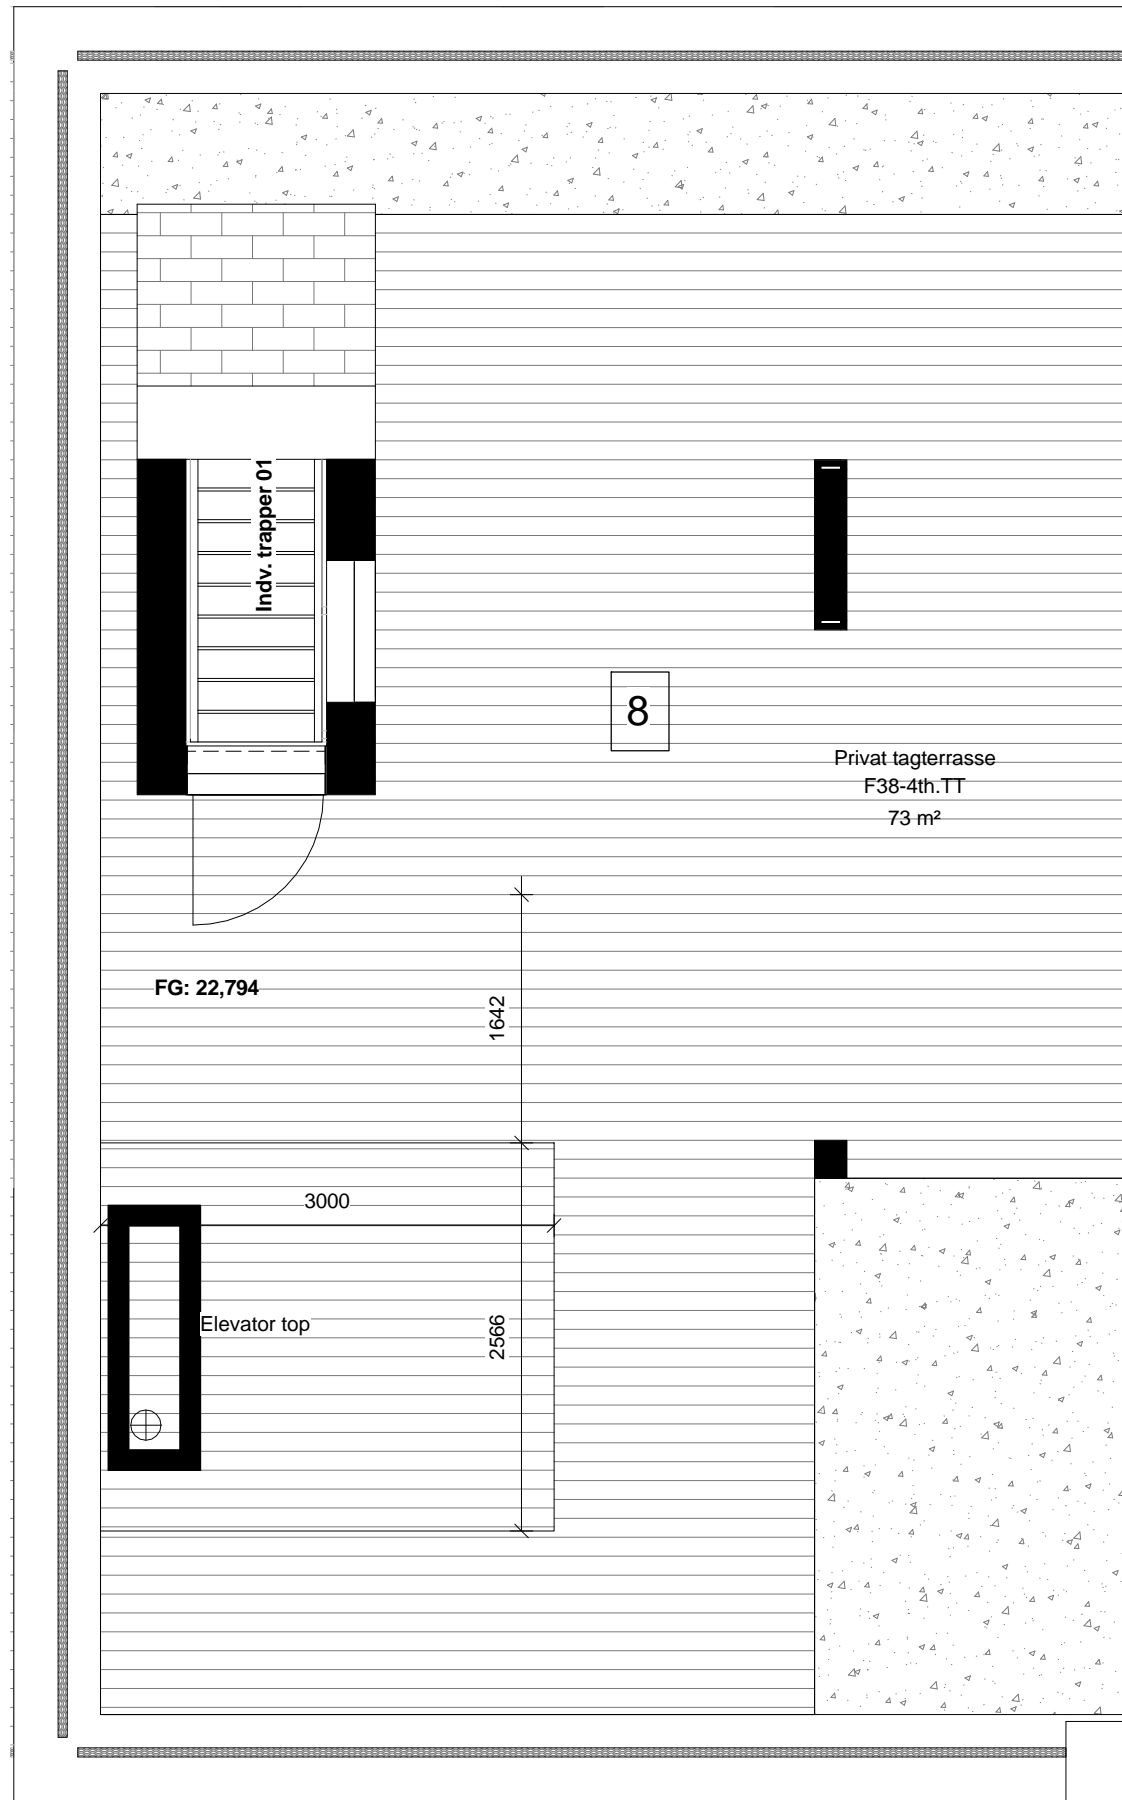

Fortkaj Nordhavn

**Mangor & Nagel**  
 ARKITEKTFIRMA

Mål 1 : 50

Tegn. nr.: FA\_K01\_H1.8\_F38-4th.TT