
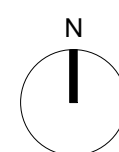


Fortkaj Nordhavn

**Mangor & Nagel**  
ARKITEKTFIRMA

Mål 1 : 50

Tegn. nr.: FA\_K01\_H1.8\_H31-5tv

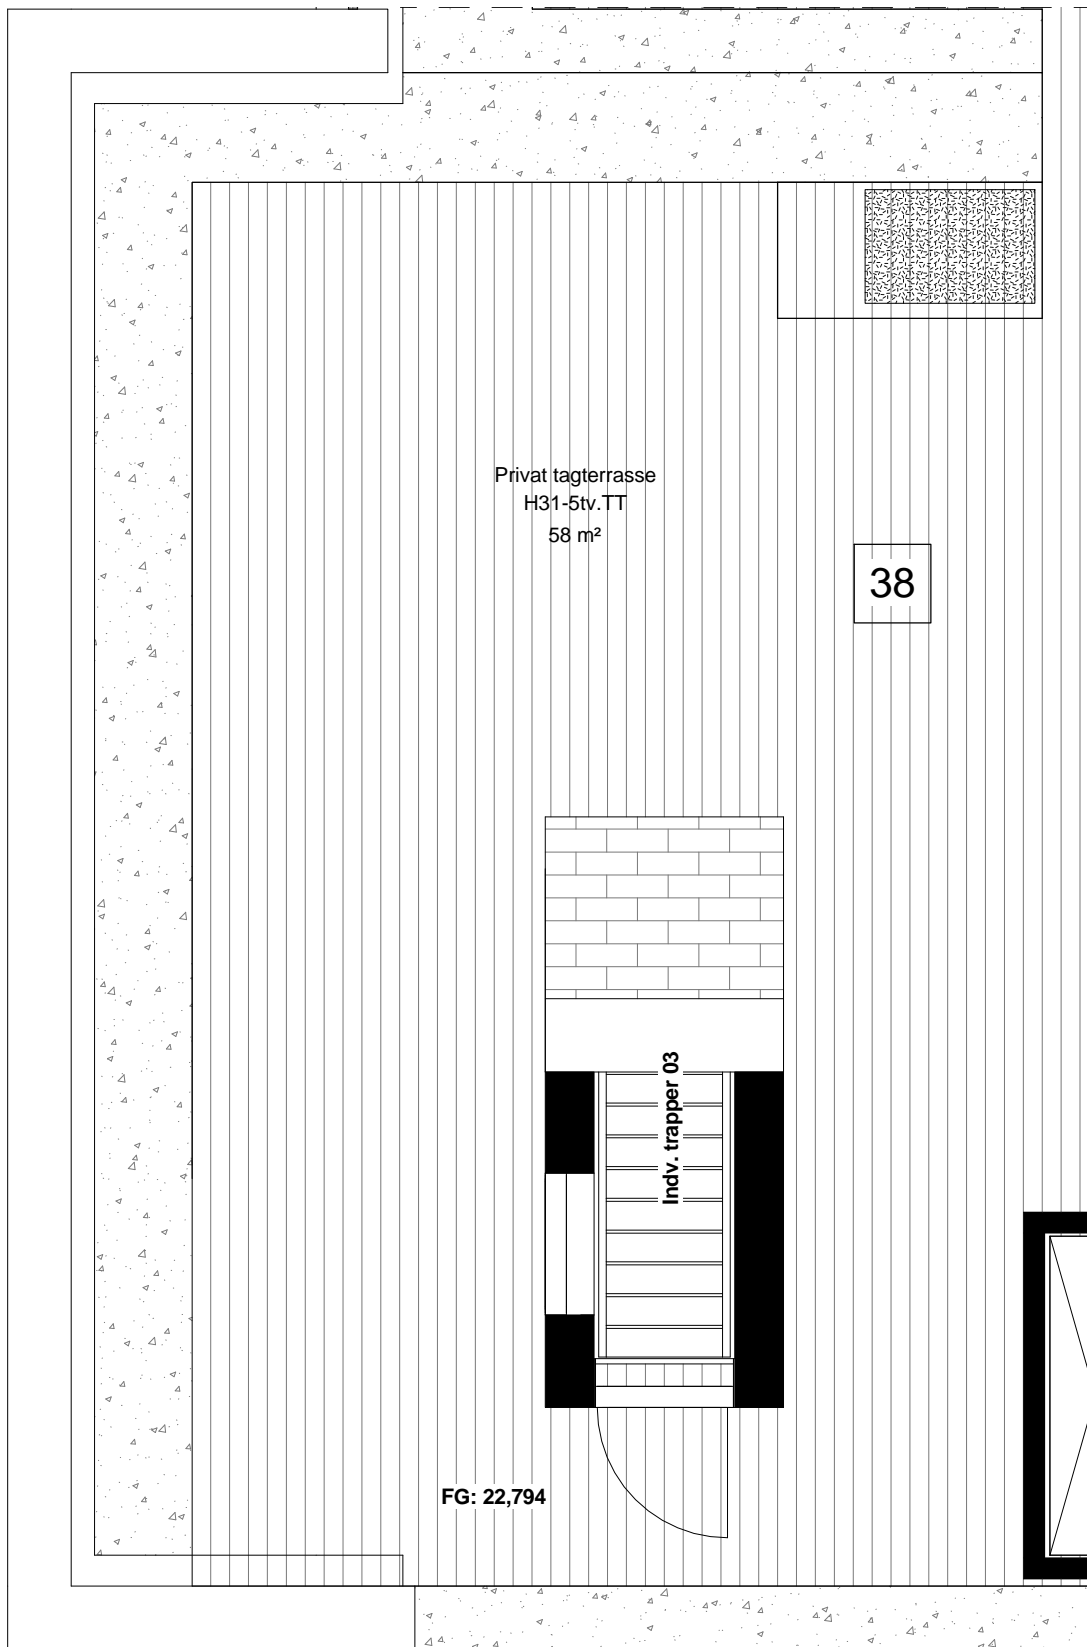

Fortkaj Nordhavn

**Mangor & Nagel**  
ARKITEKTFIRMA 

Mål 1 : 50

Tegn. nr.: FA\_K01\_H1.8\_H31-5tv.TT