
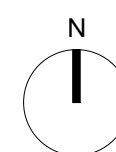


Fortkaj Nordhavn

Mangor & Nagel
ARKITEKTFIRMA

Mål 1 : 50

Tegn. nr.: FA_K01_H1.8_M11-4th

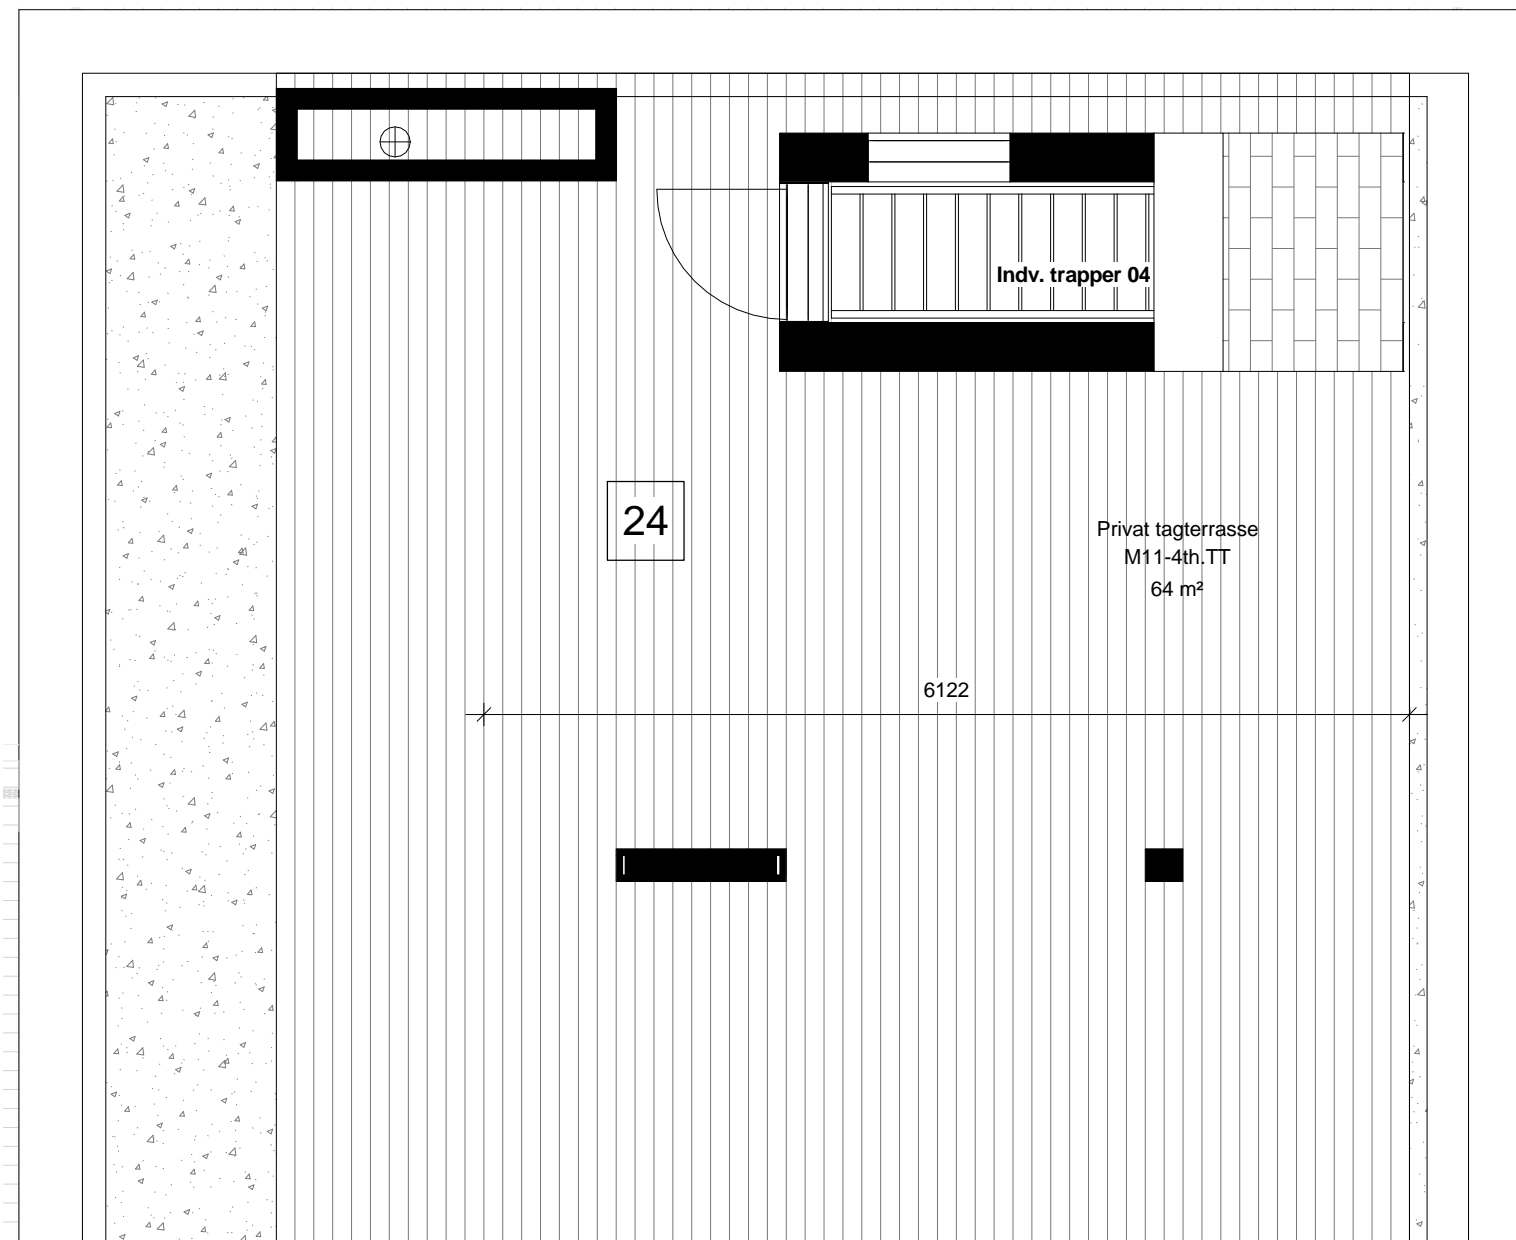

Fortkaj Nordhavn

Mangor & Nagel
 ARKITEKTFIRMA

Mål 1 : 50

Tegn. nr.: FA_K01_H1.8_M11-4th.TT