


OBS.: Andet målestoksforhold


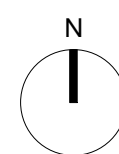


Fortkaj Nordhavn

Mangor & Nagel
ARKITEKTFIRMA

Mål 1 : 60

Tegn. nr.: FA_K01_H1.8_M11-4tv

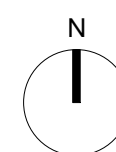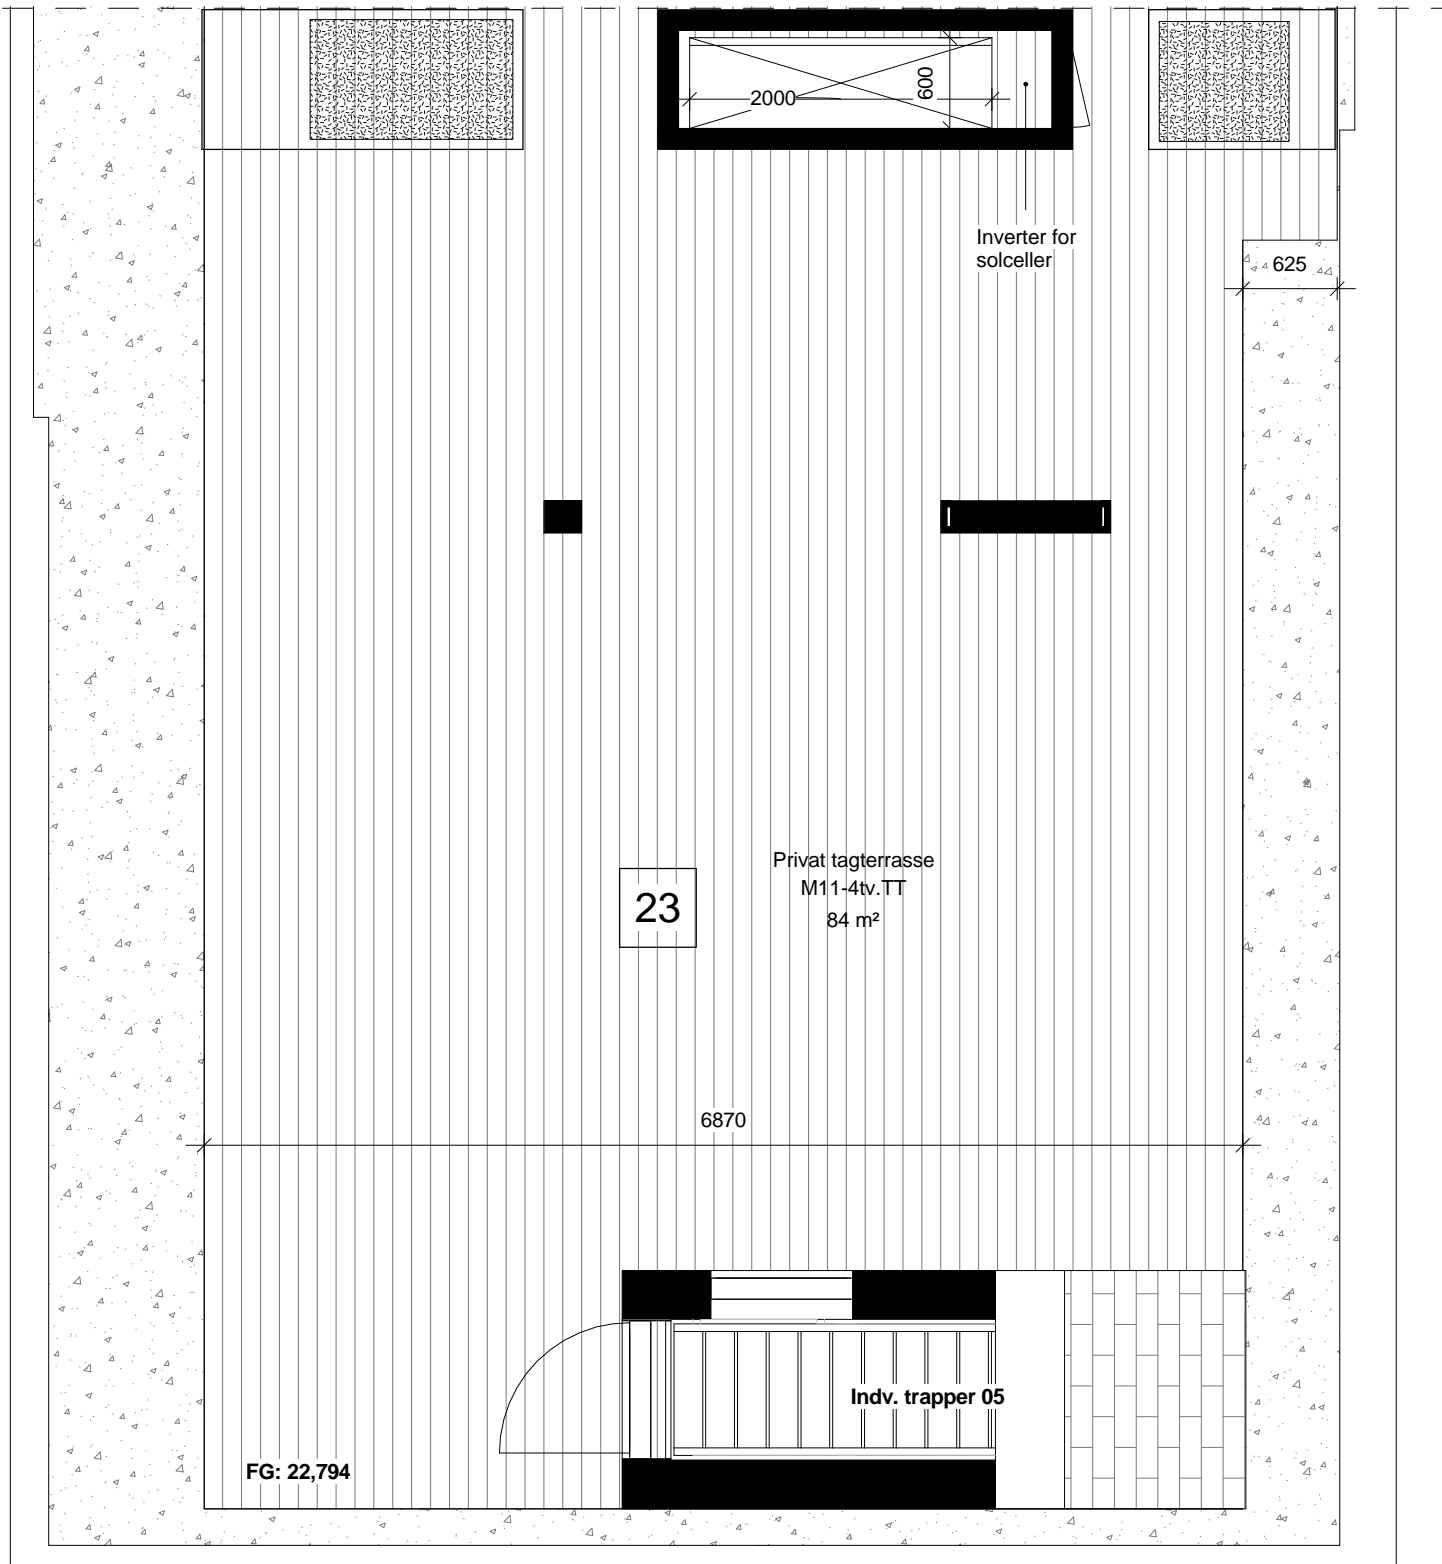

Fortkaj Nordhavn

Mangor & Nagel
ARKITEKTFIRMA

Mål 1 : 50

Tegn. nr.: FA_K01_H1.8_M11-4tv.TT